



Impulse Pumps BV

Arendsenweg 9
7021PC Zelhem


Commission	Oriental D+E
Project desipion	Controlbox Oriental Diesel+Electric
Type number	V11.03
Drawing number	02


Created on 2-4-2025


Number of page 1

Table of Contents

[illegible]

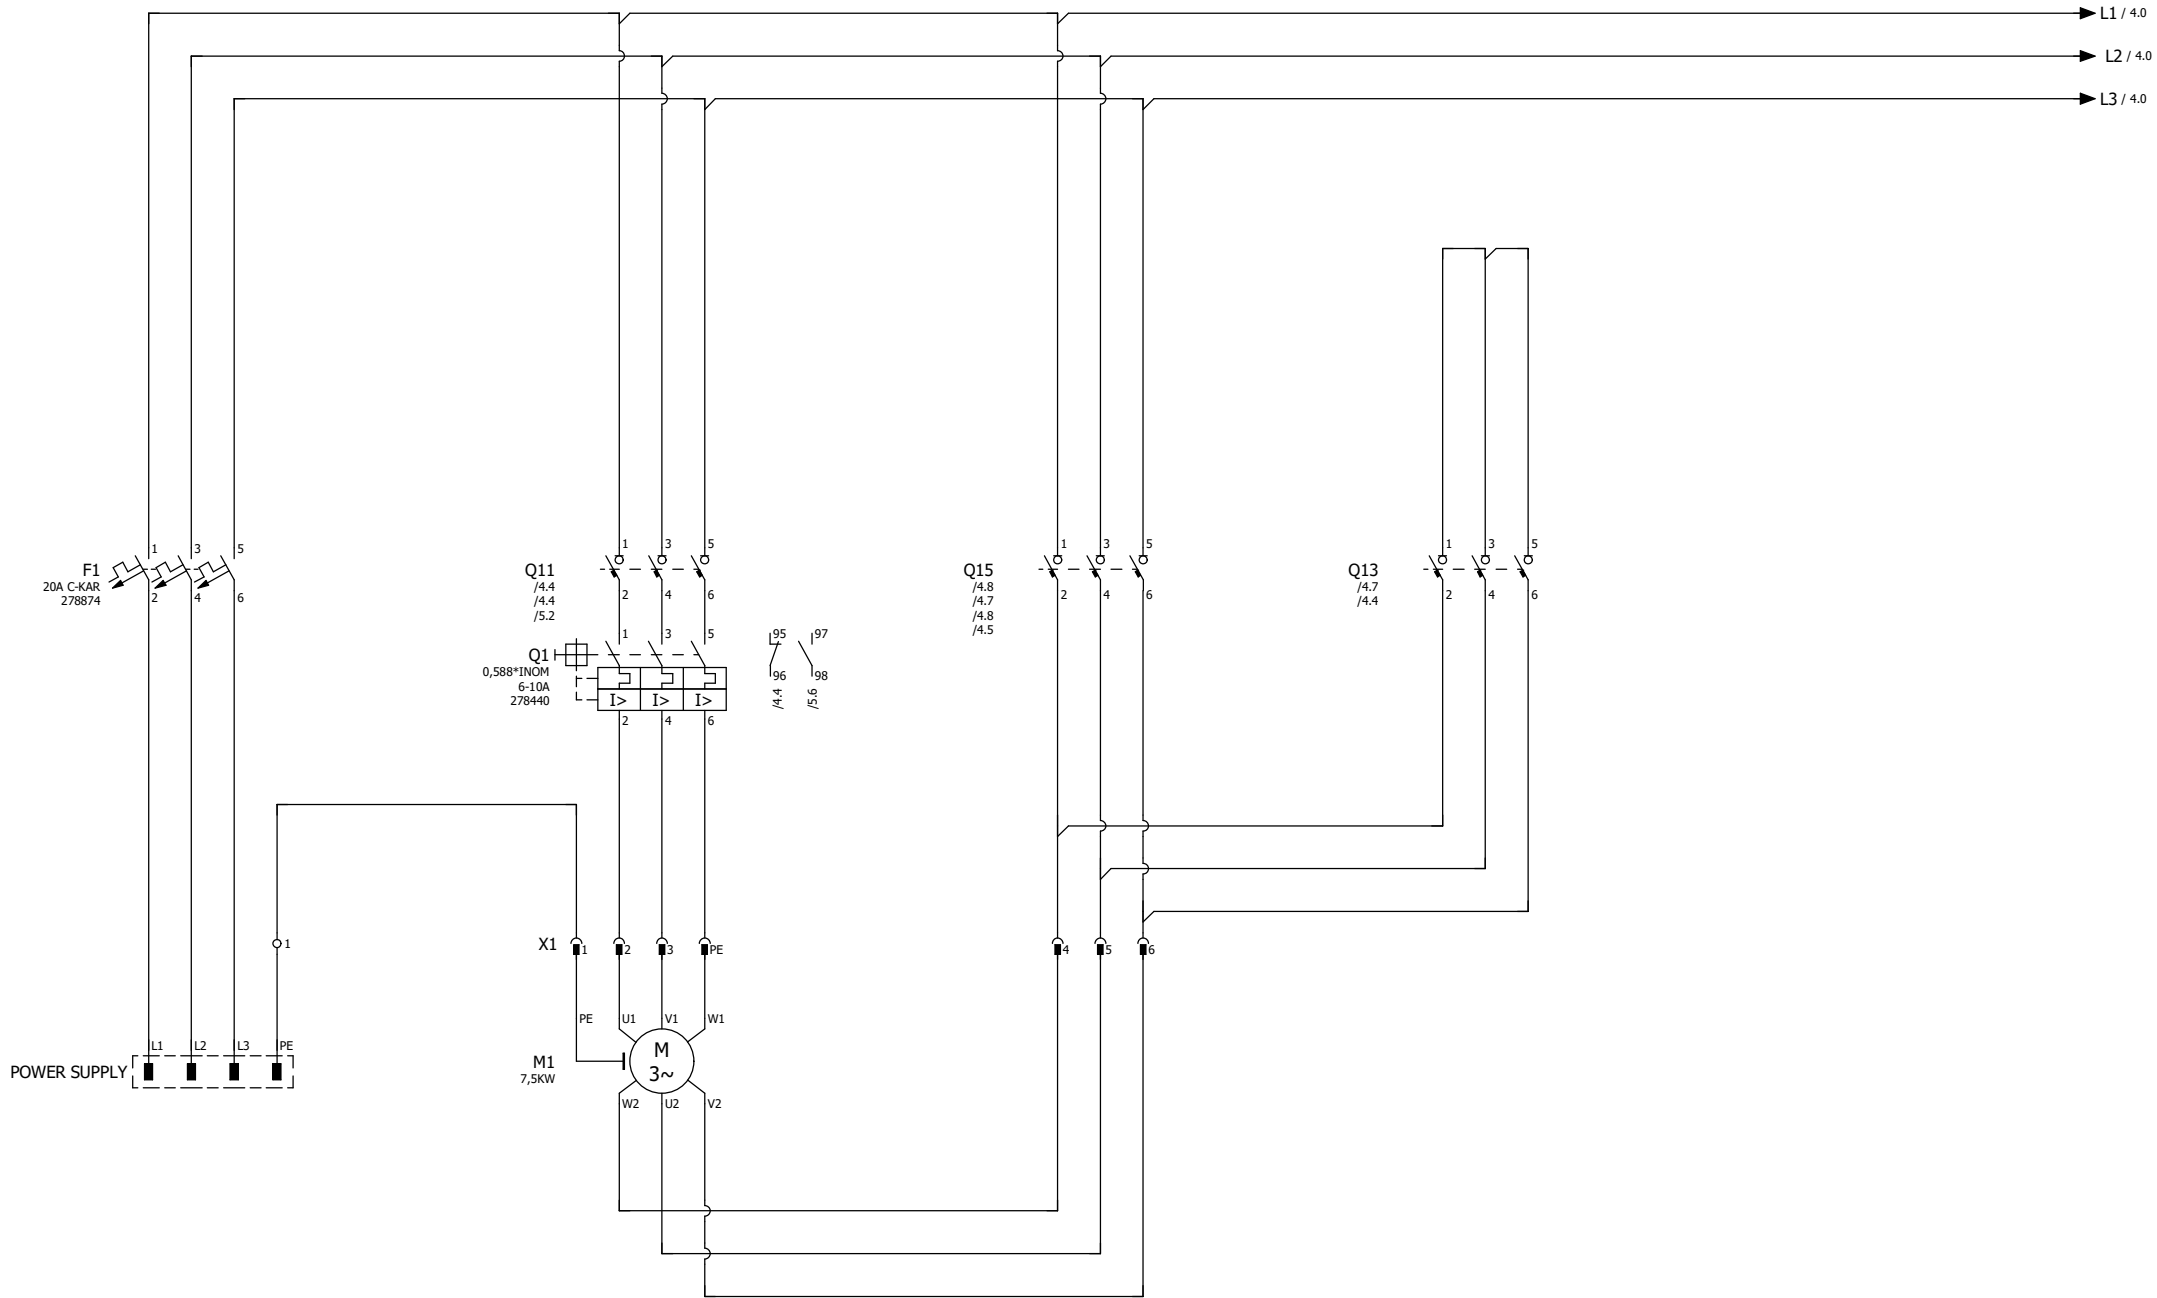

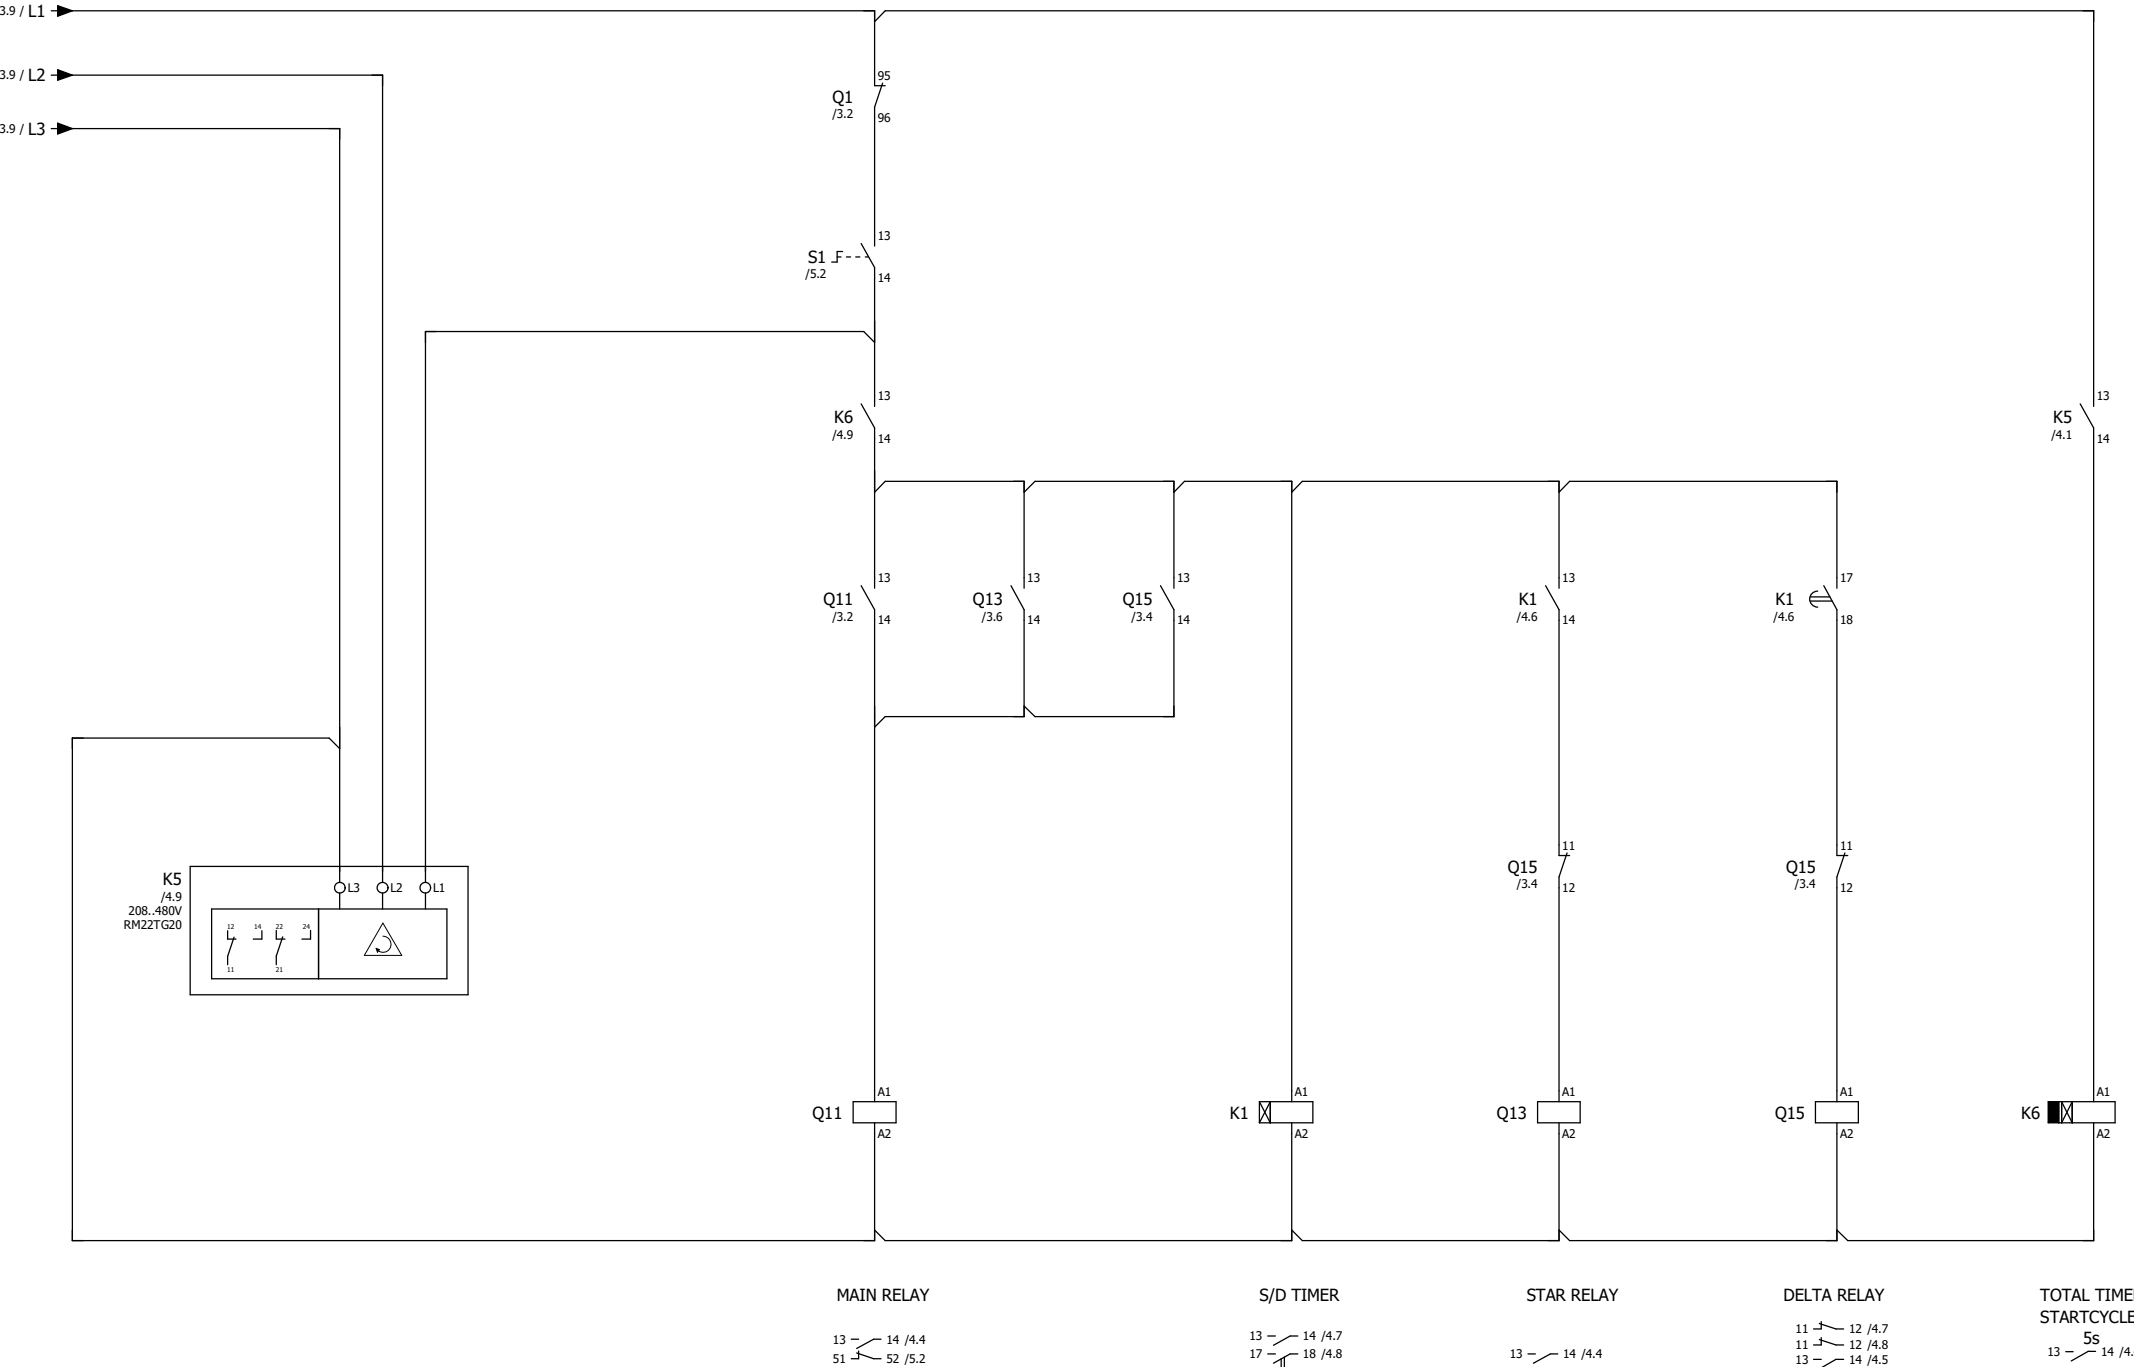

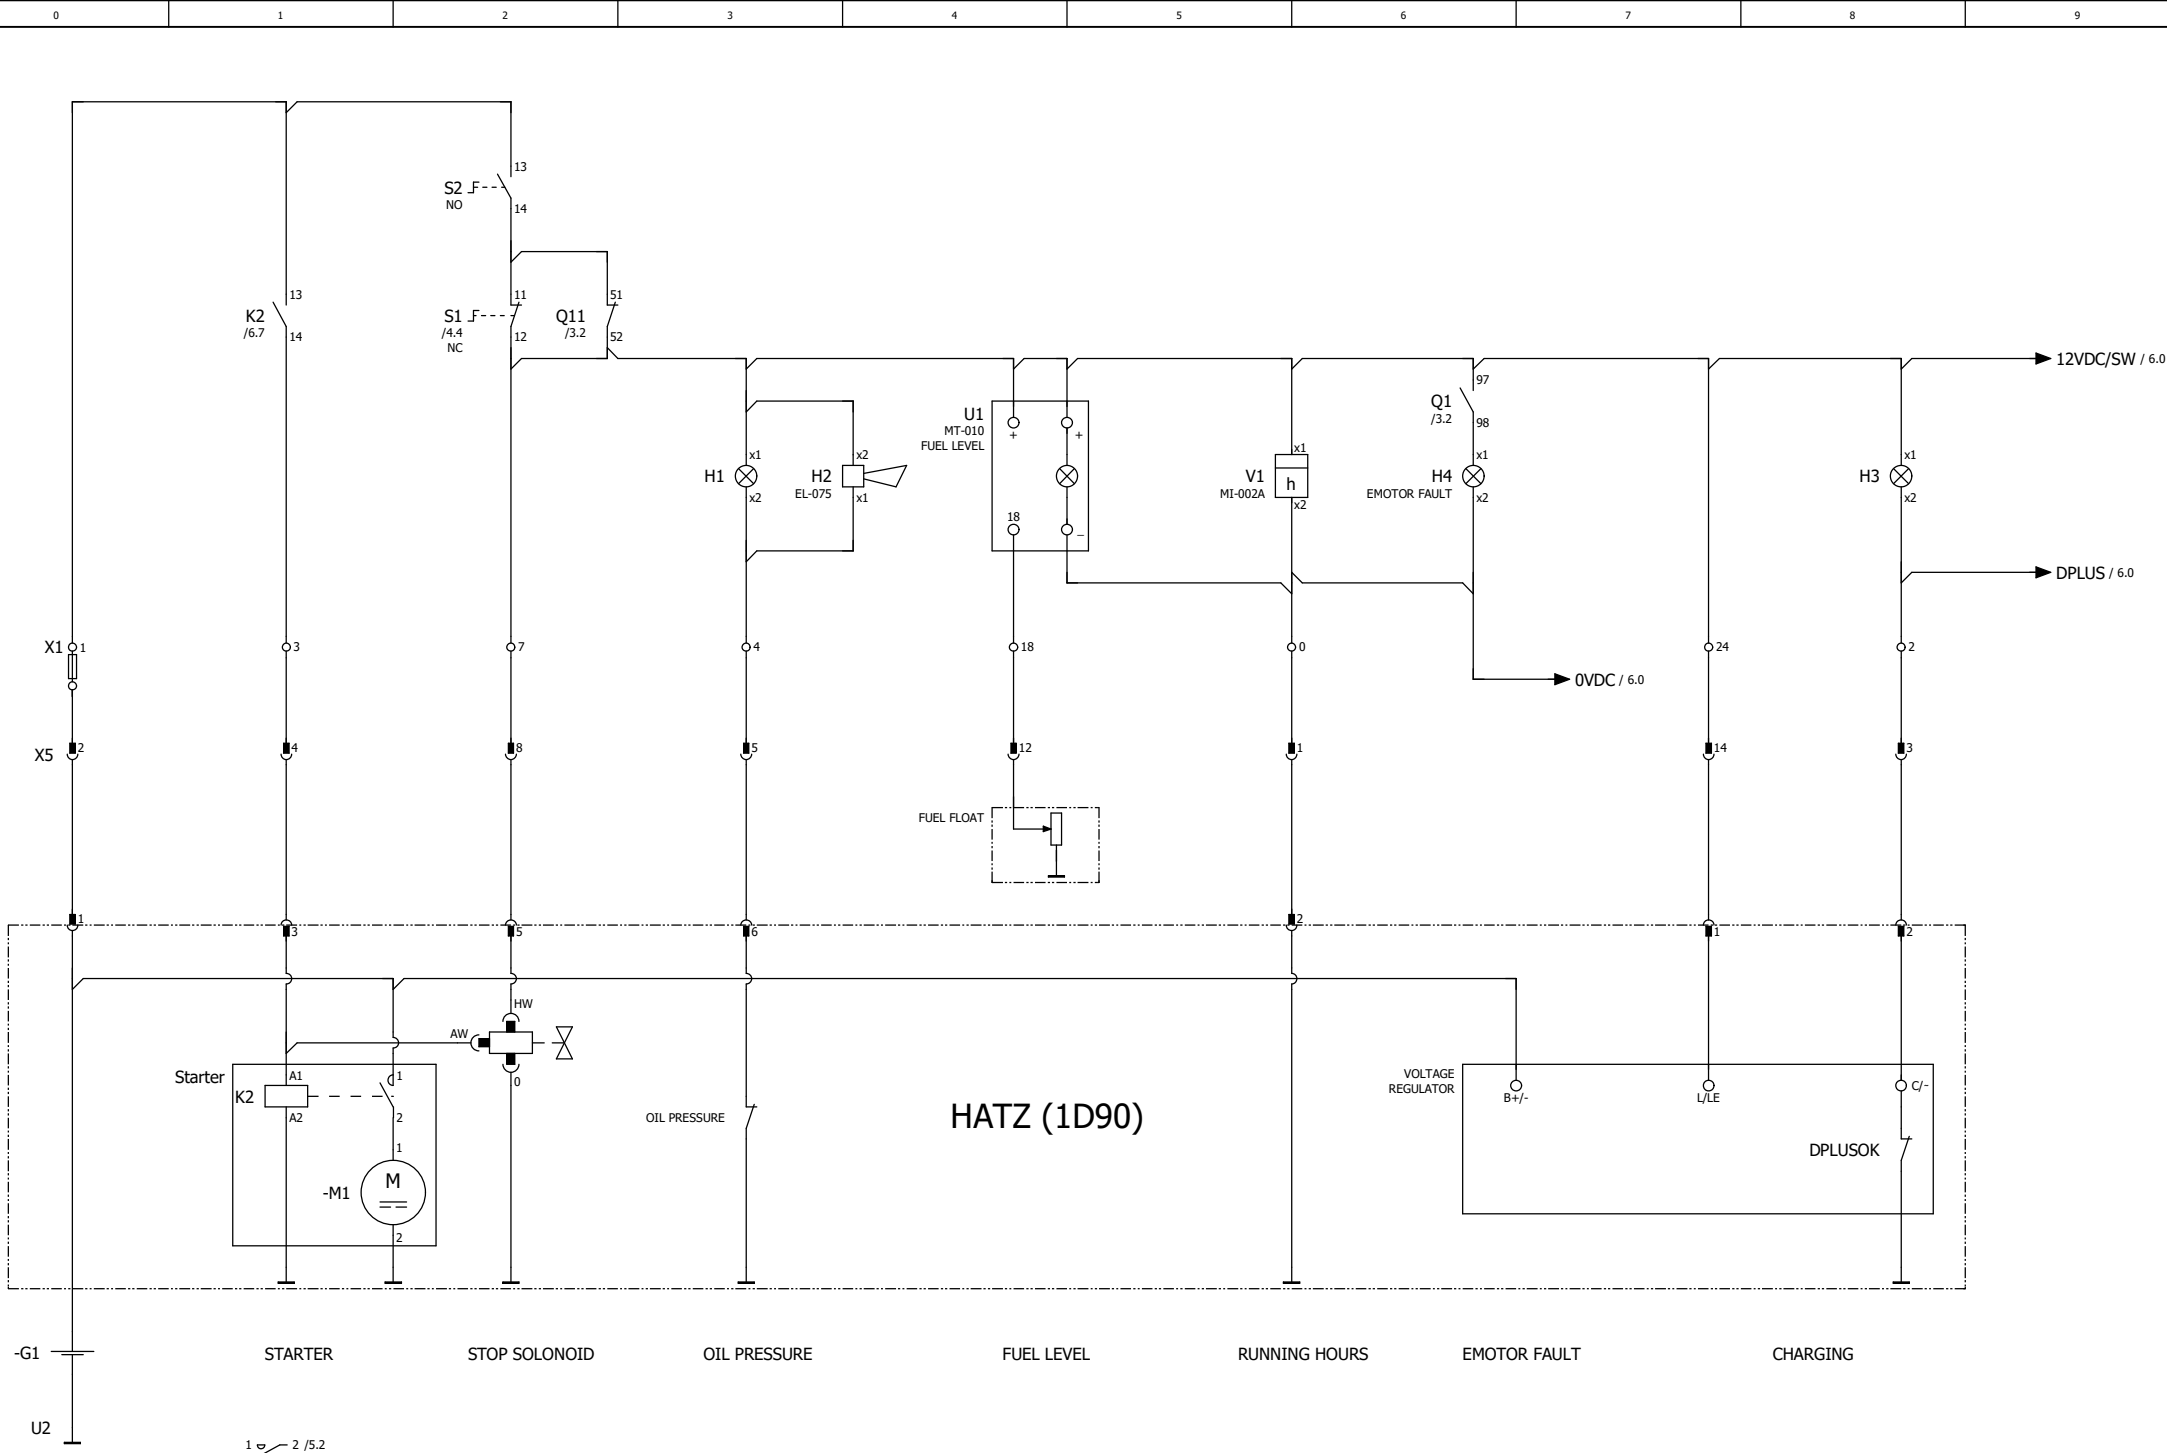

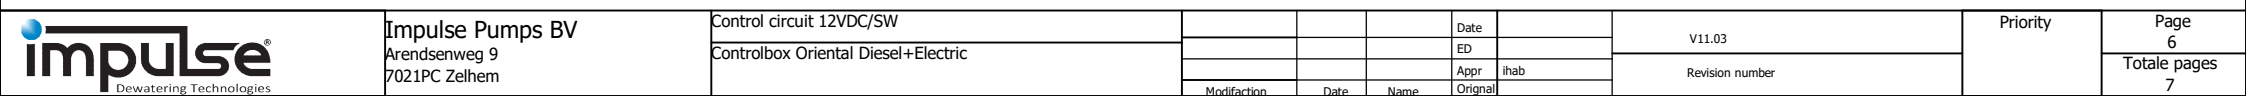


Table of Nota

"Nota date is the date of posting a comment"

[illegible]